



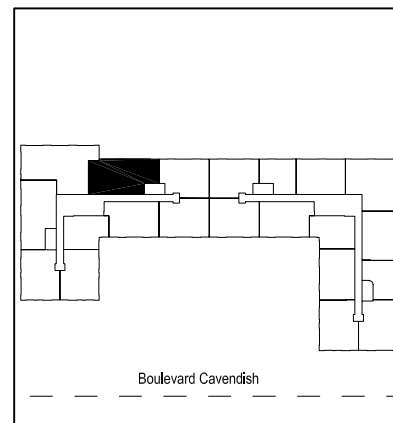

LÉGENDE

- 1. Hall | Lobby 3'-11" x 7'-6"
- 2. Séjour & Salle à manger | 24'-9" x 16'-4"
Living and Dining Room
- 3. Cuisine | Kitchen 9'-9" x 8'-4"
- 4. Chambre 1 | 14'-9" x 13'-7"
Bedroom 1
- 5. Chambre 2 | 10'-9" x 11'-5"
Bedroom 2
- 6. Salle de bain 1 | 9'-6" x 7'-2"
Bathroom 1
- 7. Salle de bain 2 | 6'-1" x 11'-2"
Bathroom 2
- 8. Walk-in | 4'-0" x 8'-2"
- 9. Dépôt | Depot 6'-0" x 7'-1"
- 10. Terrasse | Terrace 12'-6" x 5'-11"

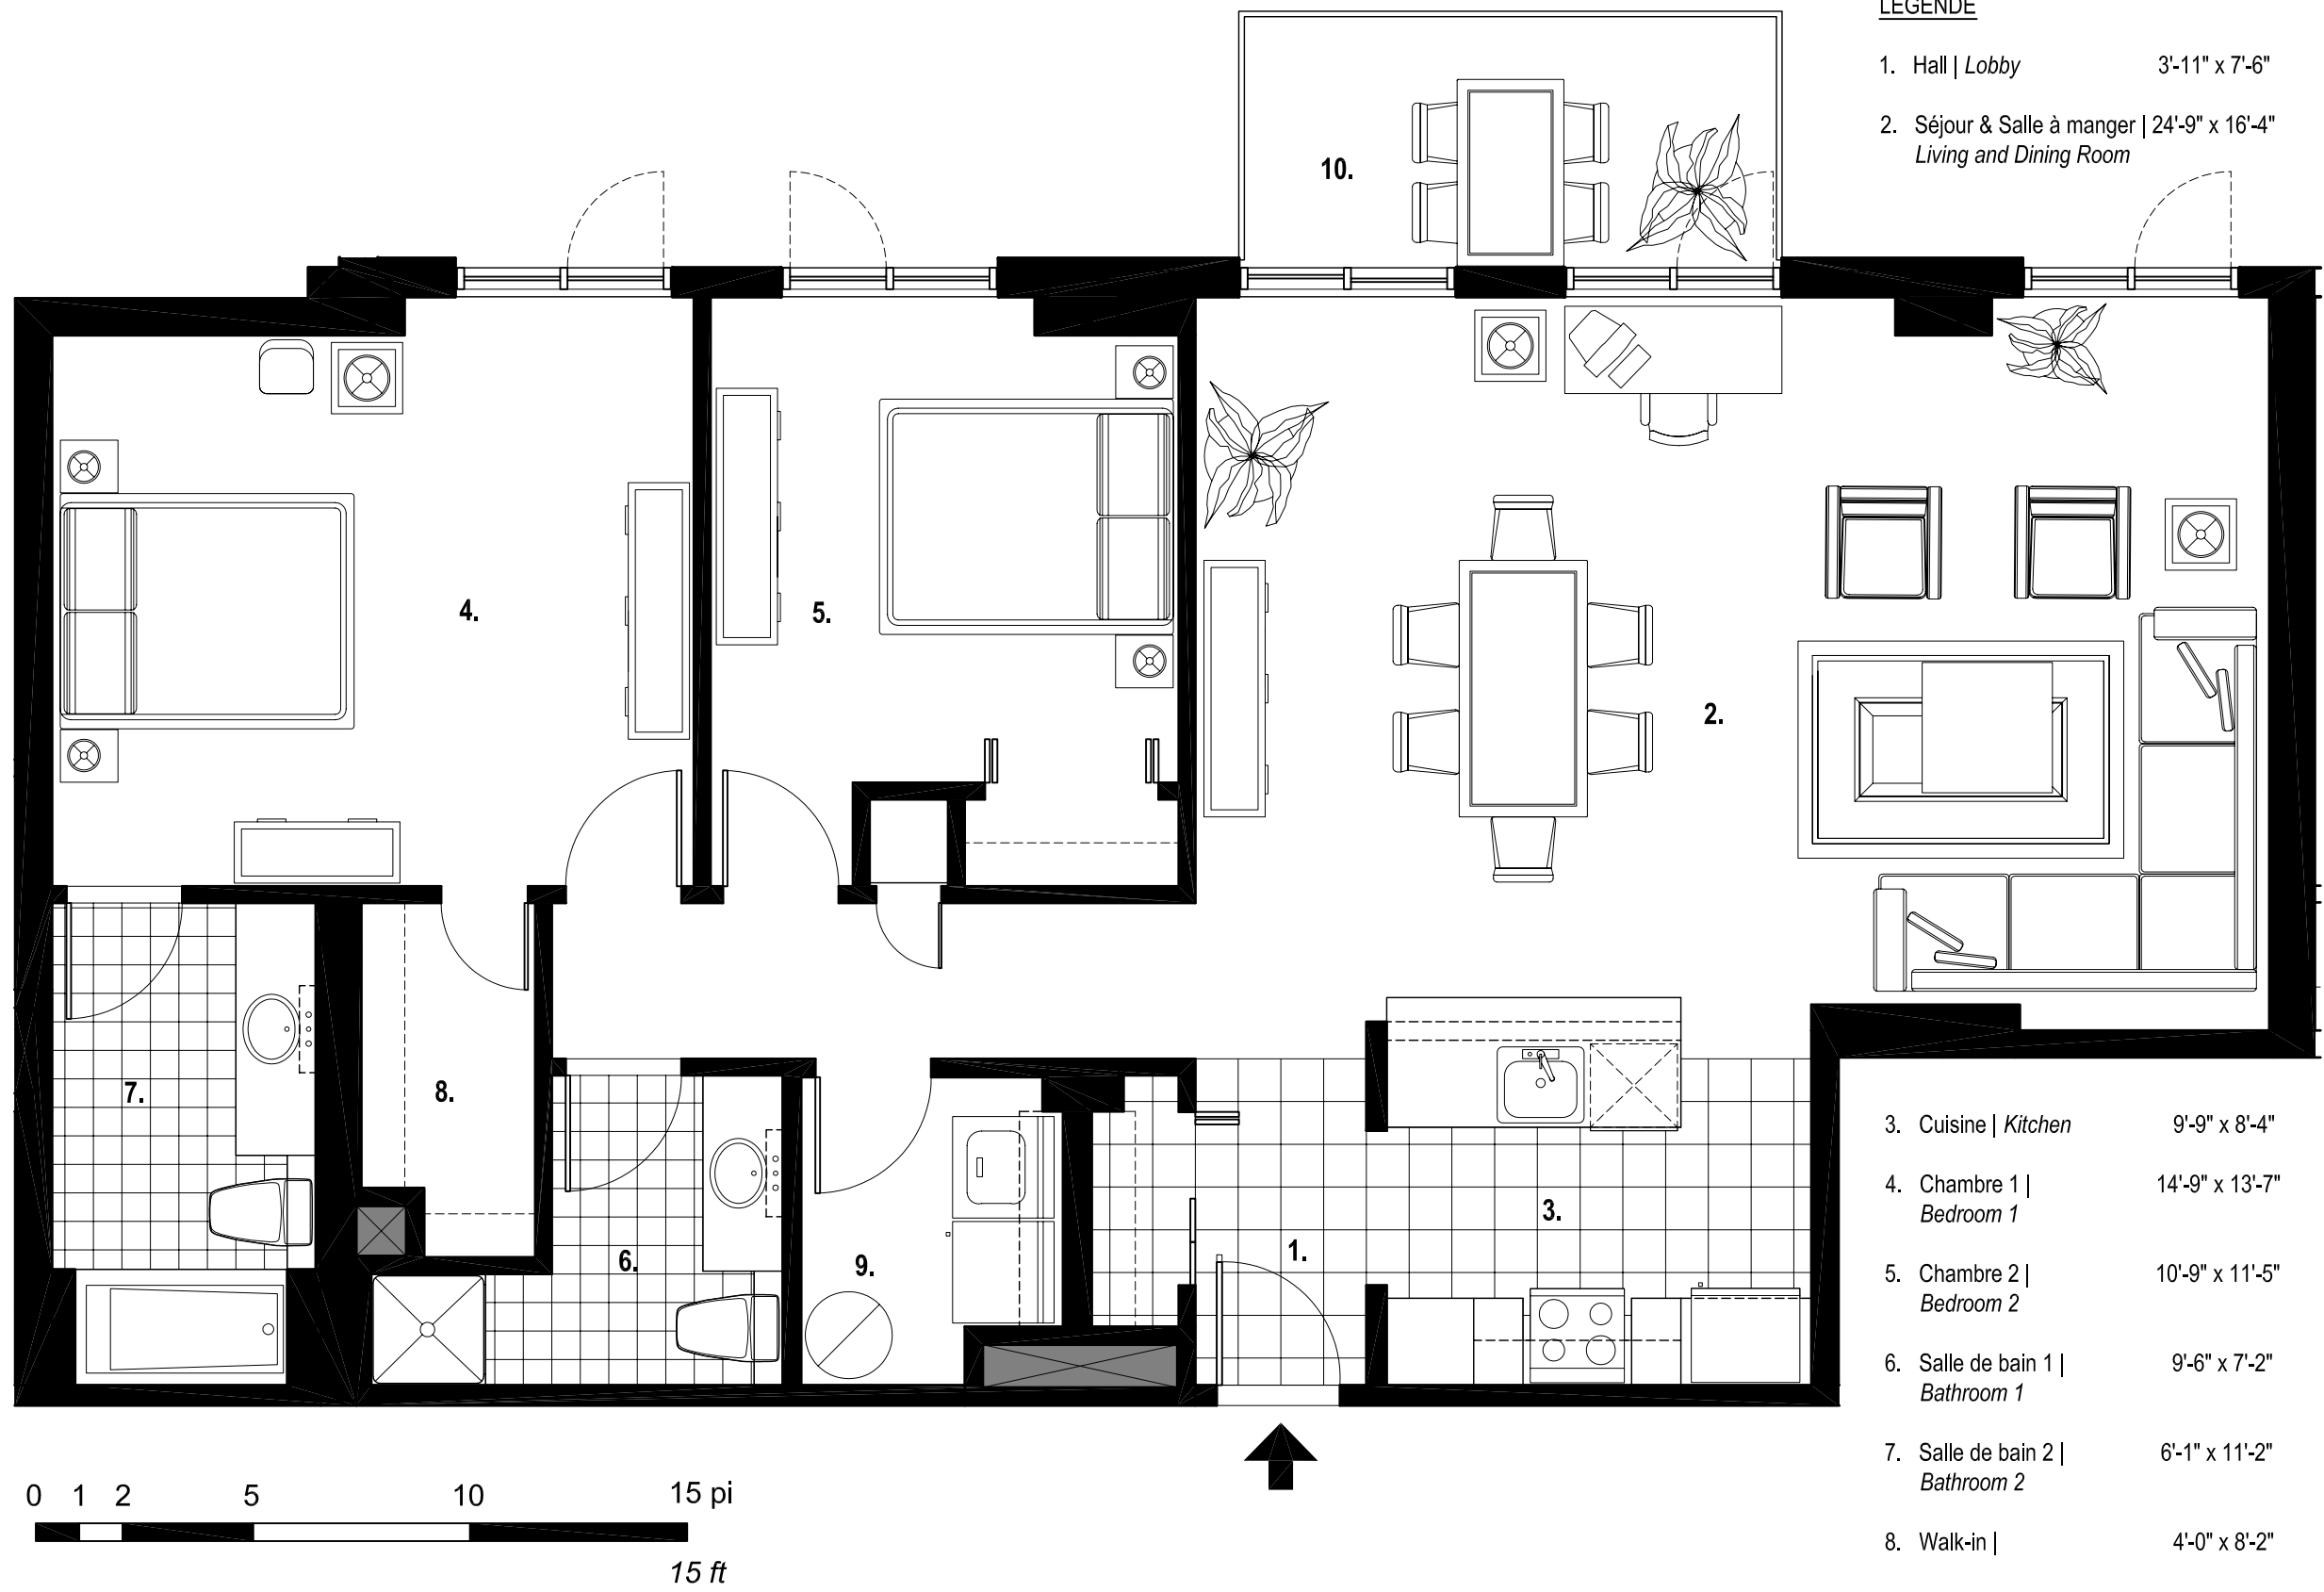

PLAN-CLEF - KEY PLAN

5775, Boulevard Cavendish, Côte St-Luc, Québec

SUPERFICIE AREA 1257 pi.ca. (116.8 M2)

CHAMBRE(S) BEDROOM 2

UNITÉ(S) 317 715
UNIT(S) 417 811
517 911
615

Le développeur se réserve le droit de faire les modifications qu'il juge nécessaires. Les dimensions et superficies indiquées sur ces plans sont à titre informatif seulement. Les dimensions et superficies "tel que construit" peuvent varier de celles indiquées. Les dimensions linéaires indiquées sur les plans sont calculées d'un mur intérieur à un autre mur intérieur. Les superficies indiquées sont basées sur des calculs architecturaux standards.

The developer reserves the right to make any modifications that the developer deems necessary. All dimensions and areas shown on these plans are approximate. "As built" dimensions and areas may vary from those shown. The linear dimensions shown indicate distances from interior wall to interior wall. The area shown are based on standard architectural calculation.

**Plans des unités
Units Plans**

révisé 10-12-2004

